
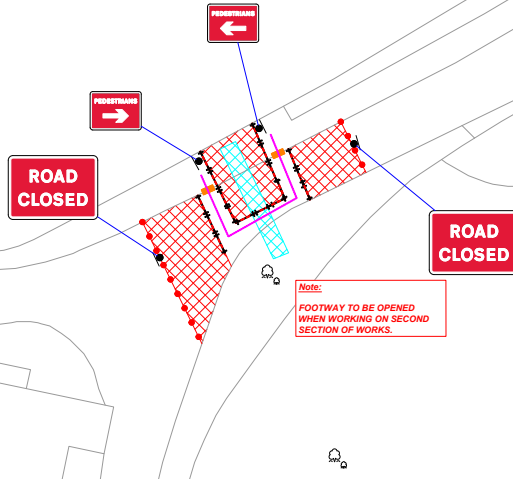


Qty: 1 Ref: 13-9-RCA0 Road Closed Access Only	
Qty: 2 Ref: 13-9-RCA0 Road Closed Access Only	
Qty: 4 Ref: 2702 Start of temporary diversion route	
Qty: 2 Ref: 2702 End of temporary diversion route	
Qty: 2 Ref: 2702 Start of temporary diversion route	
Qty: 3 Ref: 2703 Direction of temporary diversion route from junction ahead	
Qty: 4 Ref: 2703 Direction of temporary diversion route from junction ahead	
Qty: 3 Ref: 2703 Direction of temporary diversion route from junction ahead	
Qty: 2 Ref: 7001 Road works ahead	
Qty: 2 Ref: 7010-FP-13-9 Nature of temporary hazard ahead - Road Closed	
Qty: 3 Ref: 7010-FP-13-9 Nature of temporary hazard ahead - Road Ahead Closed	

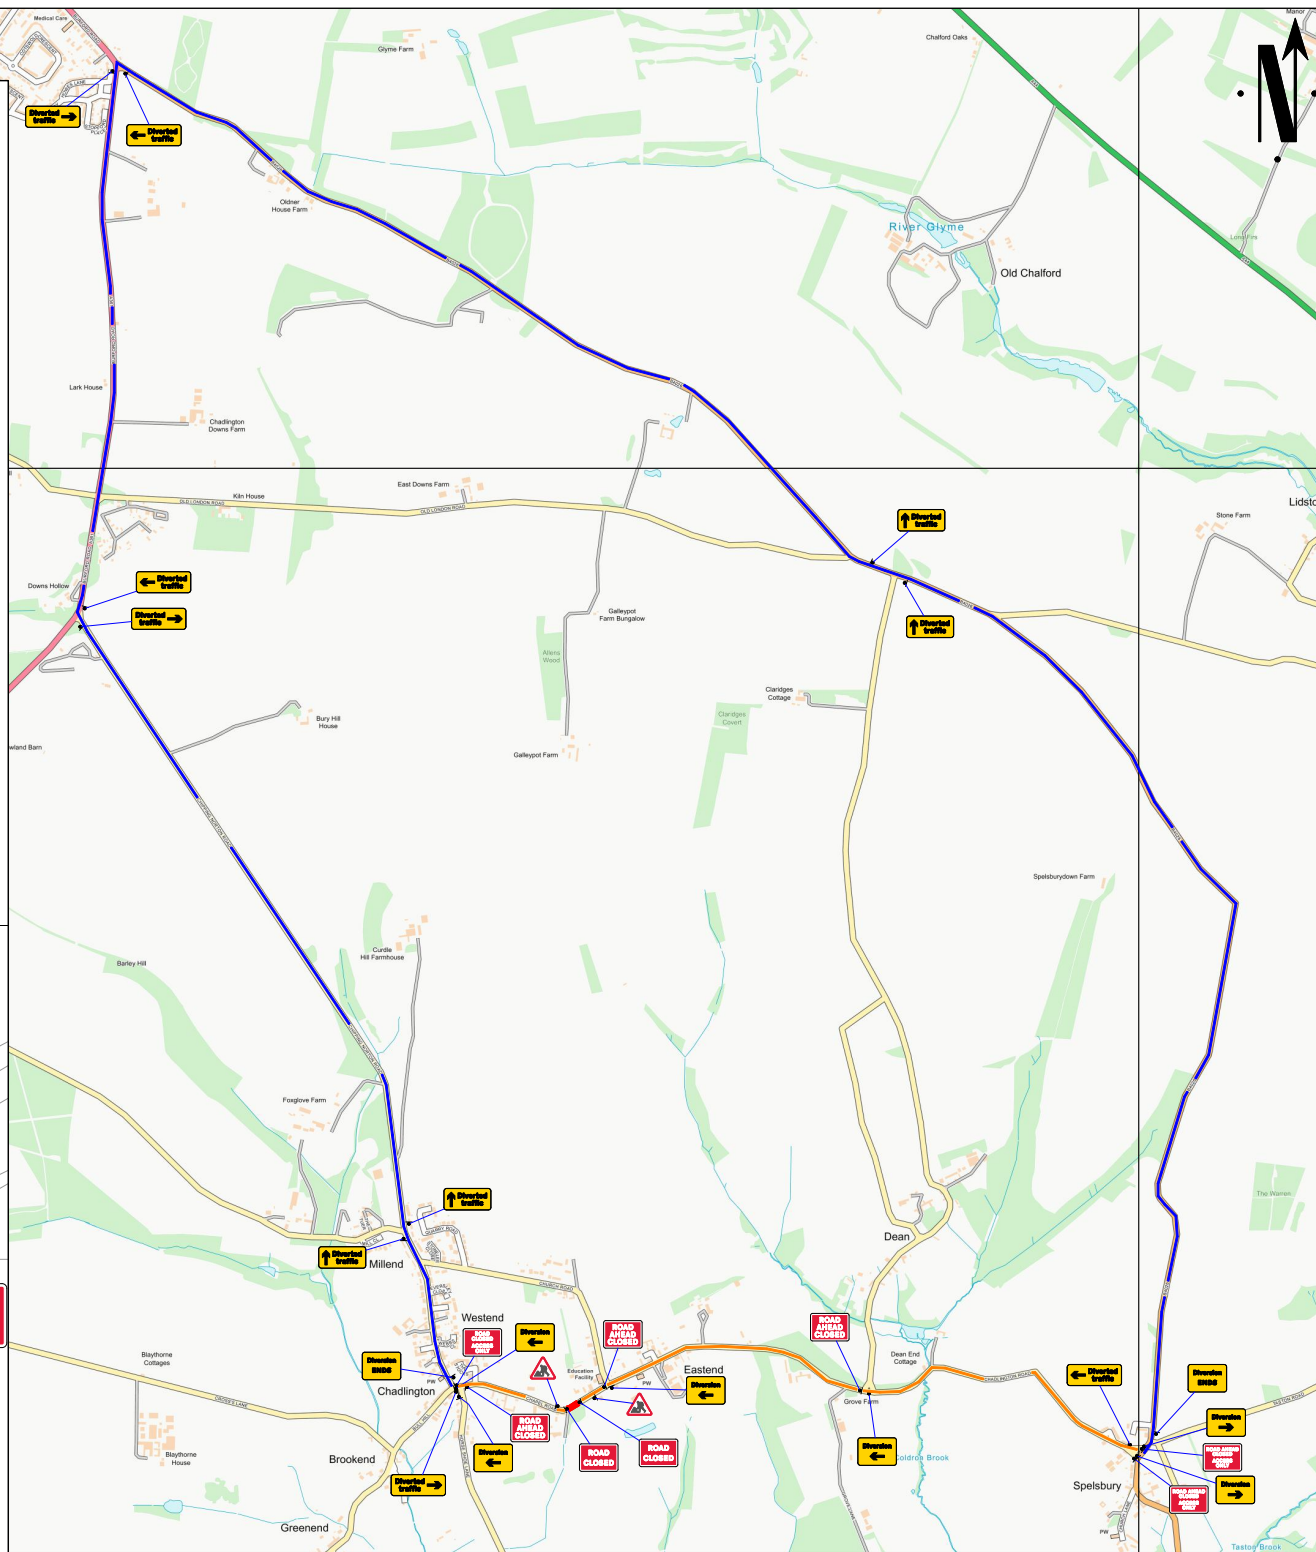

Go Traffic Management

This drawing has been produced for a specific client & project identified below and is not intended for use by any other person or for any other purpose. © Go Traffic Management

Risks

- Design completed from information provided + google maps desktop risk assessment
- Cone lamps must be used on all road with A speed limit of 40mph or more.

Notes

- All signs as per Chapter 8. Distances between cones to be 9m maximum unless otherwise noted.
- Distances between signs NOT to scale for purposes of clarity.
- All sign placement subject to available safe working space.
- The purpose of the Traffic Management Plan is for it to be used only as a guide and all traffic management equipment should be put out according to the 'Safety at Street Works and Road Works - Code of Practice', i.e. Red Book & the 'Traffic Signs Manual Chapter 8', i.e. Yellow Book.
- Signs must be placed in accordance with TSM and the scheme RAMS pack.
- Site conditions may have changed since the design of the drawing any changes which subsequently affect the design need to be reported by the Traffic Management Operative & any changes implemented must comply with Chapter 8.

Key

	Sign position and aspect of view		Working Space
	Cone		Diversion Route

CLOSED - Holybourne Hse, Chapel Road, Chadlington OX7 3LZ

DIVERSION VIA - CHIPPING NORTON ROAD, BURFORD ROAD A361, B4026CHADLINGTON ROAD & VICE VERSA

MINIMUM 0.5M
SIDEWAYS & 0.5M
LONGWAYS SAFETY
ZONE MUST BE
ADHERED TO

WORK AREA GREATER/LESS
THAN 0.5 MILES

Traffic Management must comply with The Safety at Street Works and Road Works Code of Practice

ROAD SPEED

20

CROSS SECTION

ADVANCE WARNING THIS ROAD WILL BE CLOSED X/X/X/X FOR 1X DAY(S)

Advance warning signs to place 2 weeks prior to work

ROAD CLOSURE

A	/03/24	AS DRAWN
REV.	DATE	DESCRIPTION

GTM

Go Traffic Management

Head Office: Go Traffic Management,
Chaddock Lane, Worsley, Manchester, M28 1XW
Tel: 0161 351 5370
www.gtm.co.uk

CERTIFIED
ISO 9001:2015
ISO 14001:2015

TRAFFIC MANAGEMENT PLAN

Client:

Drawing Number: 1776707.0001

Drawing Title: Holybourne House, Chapel Road, Chadlington OX7 3LZ

JOB NO. 81438388

Design:	Technical Officer:	REV.
Name: Emma Kent	Alex Hurnable	
Signature:		
Date: 11/05/2026	11/05/2026	

A